


LOTE 3 PRECIO "A"				LOTE 4 PRECIO "A"				LOTE 5 PRECIO "A"						
LADOS	DIST.	R.M.C.	V	COORDENADAS	LADOS	DIST.	R.M.C.	V	COORDENADAS	LADOS	DIST.	R.M.C.	V	COORDENADAS
				Y					X					Y
0-1	663.00	NW 74° 57'	1	3172.67	4-5	650.00	NW 74° 57'	6	3514.12	8-9	306.00	NW 74° 57'	9	3762.10
1-2	720.00	NE 13° 30'	2	2525.79	5-6	820.00	NE 13° 30'	6	4311.46	9-10	820.00	NE 13° 34'	10	4559.44
2-3	663.00	SE 75° 44'	3	3708.87	6-7	650.00	SE 74° 57'	7	3142.28	10-11	305.00	SE 74° 57'	11	4480.24
3-0	729.00	SW 13° 30'	0	3000.00	7-4	820.00	SW 13° 30'	4	3345.34	11-8	820.00	SW 13° 30'	8	3682.90
														X
														0.180.06
														0.371.49
														0.666.03
														0.476.60

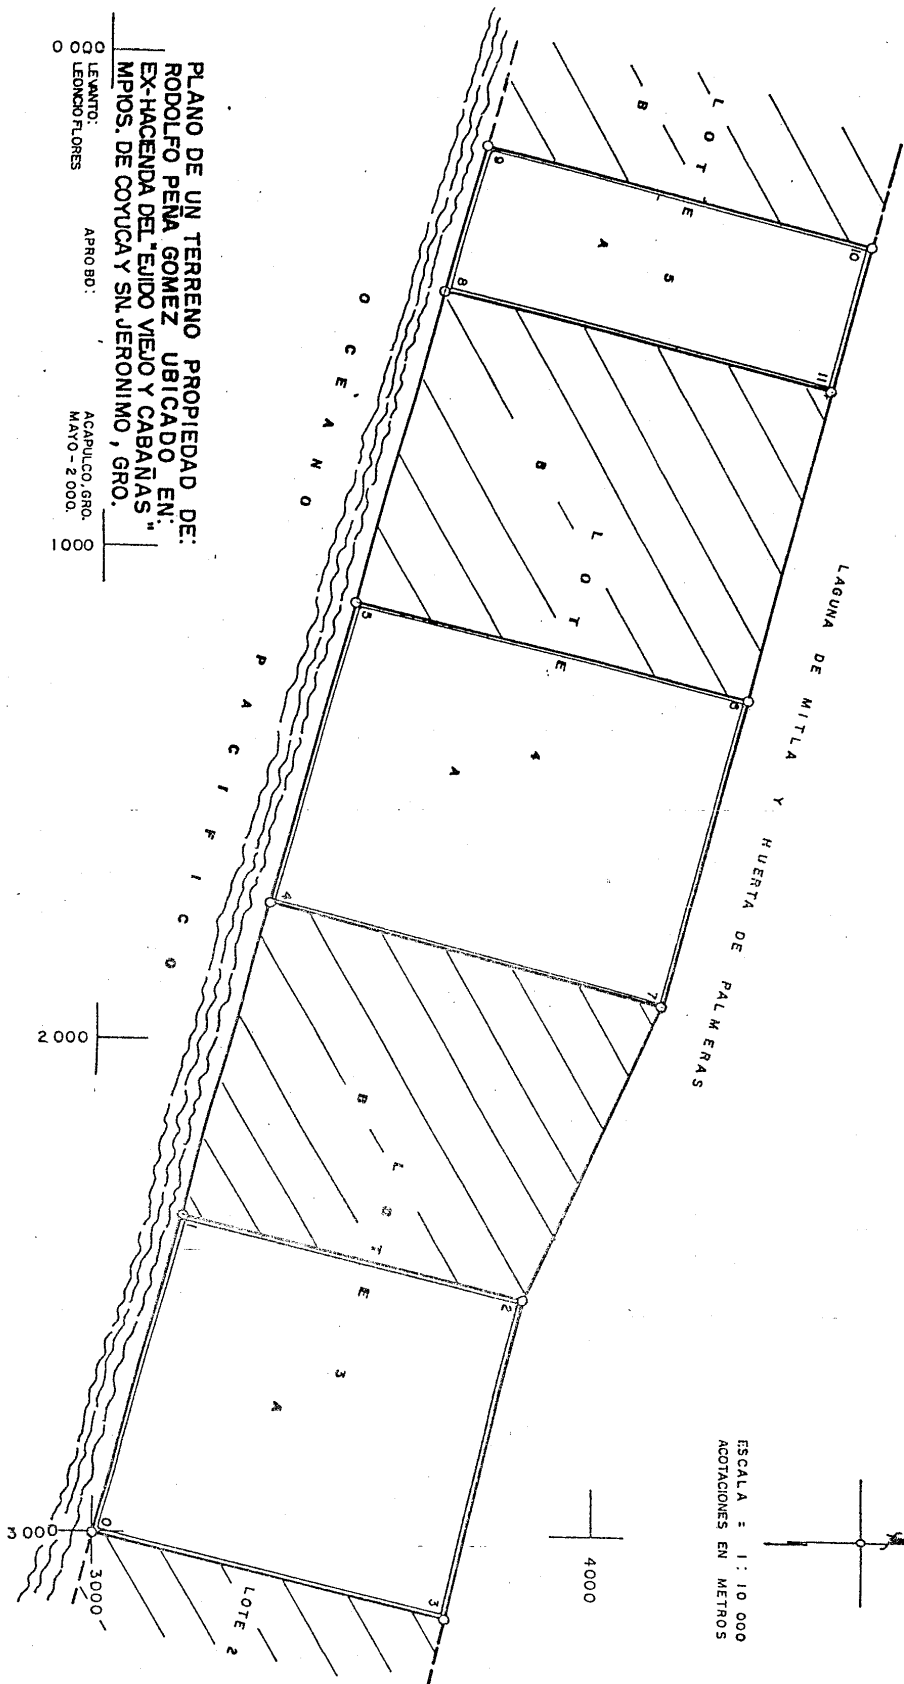

PLANO DE UN TERRENO PROPIEDAD DE:
RODOLFO PENA GOMEZ UBICADO EN:
EX-HACIENDA DEL "EJIDO VIEJO Y CABANAS"
MPIO. DE COYUCA Y SN. JERONIMO, GRO.

0 LEVANTO: APRO BO: ACAPULCO, GRO. 000
0 LEONICO FLORES MATO - 2 000